

Upper Story/Loft

Great Bear Log Homes

Withers Lane Mansfield VIC 3727

Project North

NO.	REVISION	DATE
NO.	REVISION	DATE


ANDREW ADAMS & LISA EMOND

Modified Montana 535 WORMBETE STATION RD GHERANG

GBLH

Drawing Title: Stories Upstairs scale as noted Date:

Job No: 26102003 1/01/01

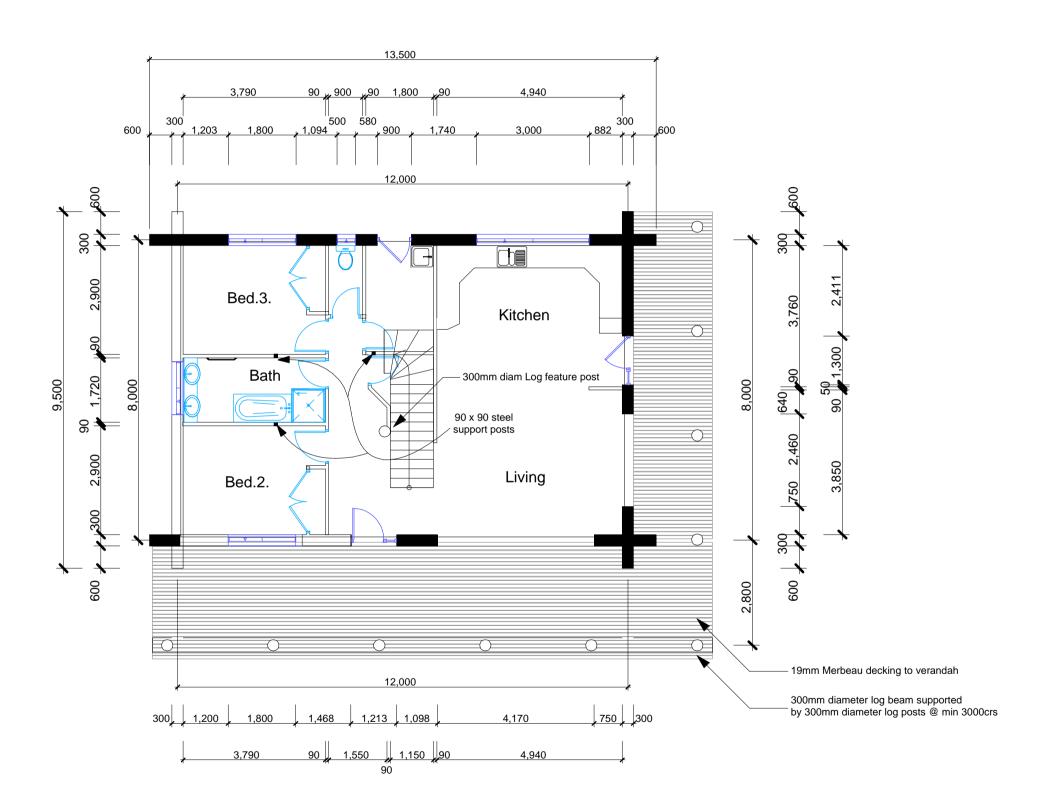

Ground Floor

Great Bear

Log Homes

Withers Lane Mansfield VIC 3727

Project North

NO.	REVISION	DATE	
NO.	REVISION	DATE	
The builder shall check and verify all dimensions and verify all errors and omissions to the			

The builder shall check and verify all dimensions and verify all errors and omissions to Architect. Do not scale the drawings. Drawings s not be used for construction purposes until issue by the Architect for construction.

ANDREW ADAMS & LISA EMOND Project Name

Modified Montana
535 WORMBETE STATION RD GHERANG

GBLH

Drawing Title: Stories
Ground Floor
Scale: | Date:

Status:
Documentation

Status:
Documentation


Checked By:

Drawing No.:


26102003

10/

1/01/02

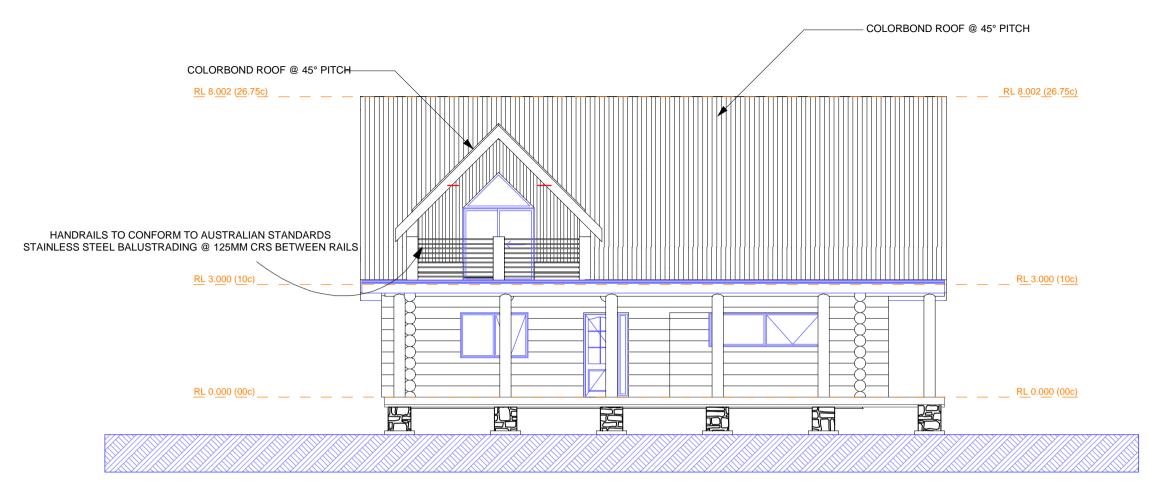

NORHT ELEVATION

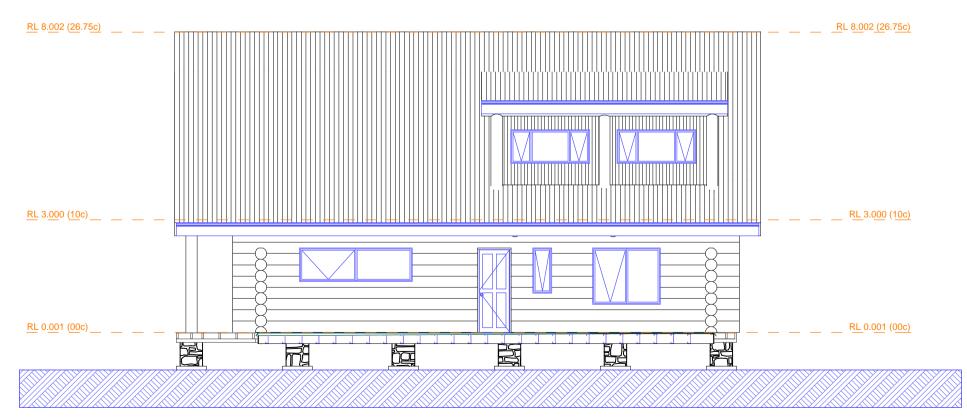

SOUTH ELEVATION

Great Bear

Log Homes

Withers Lane Mansfield VIC 3727

Project North

NO. REVISION DATE

NO. REVISION DATE

NO. REVISION DATE

The builder shall check and verify all dimensions and verify all errors and omissions to the Architect. Do not scale the drawings. Drawings sha not be used for construction purposes until issued by the Architect for construction.

ANDREW ADAMS & LISA EMOND Project Name


Modified Montana
535 WORMBETE STATION RD GHERANG

GBLH


Drawing Title: Front & Rear Elevations
Front Elevation

Job No: Drawing No.: R
26102003 1/03/01

e: 10/

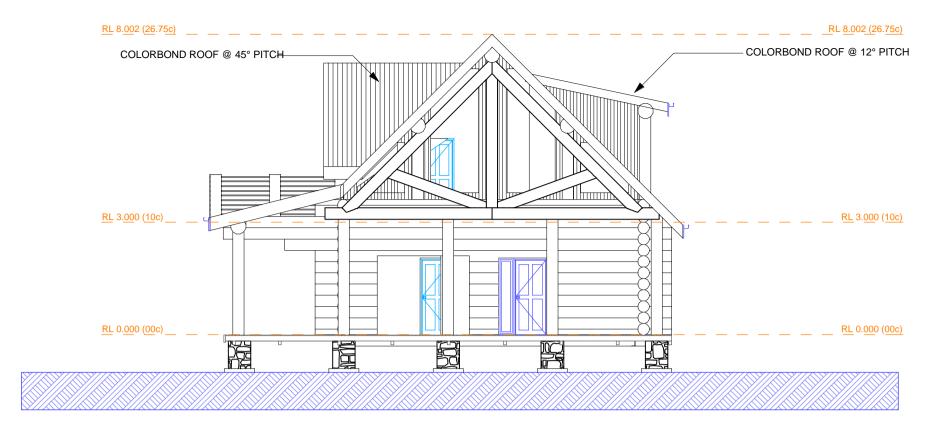

WEST ELEVATIONS

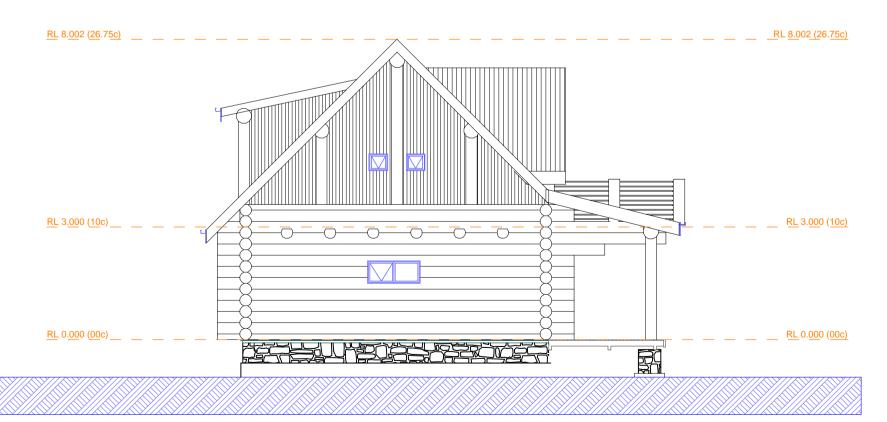

EAST ELEVATIONS

Great Bear Log Homes

> Withers Lane Mansfield VIC 3727

Project North

NO. REVISION


ANDREW ADAMS & LISA EMOND

Modified Montana 535 WORMBETE STATION RD GHERANG

GBLH

Drawing Title: Sections/Elevations WEST ELEVATION

26102003 1/04/01

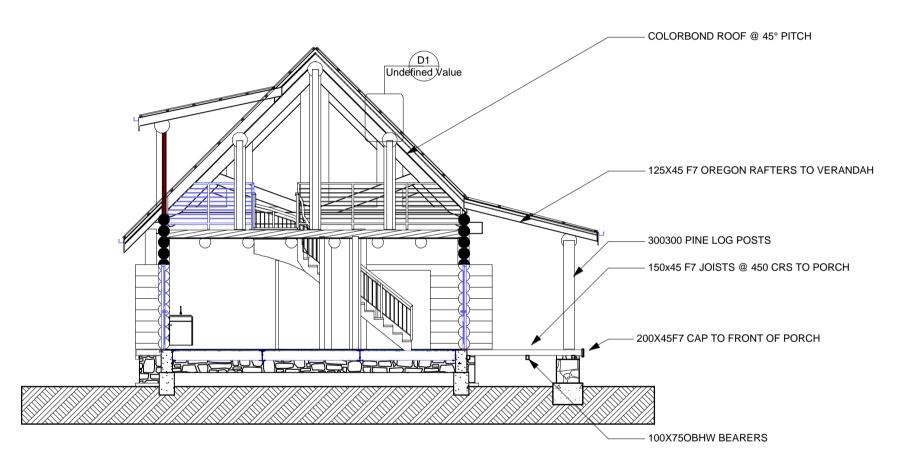

CROSS SECTION

Great Bear Log Homes

Withers Lane Mansfield VIC 3727

Project North

NO.	REVISION	DATE	
NO.	REVISION	DATE	
The builder shall check and verify all dimensions and verify all errors and omissions to the Architect. Do not scale the drawings. Drawings shall not be used for construction purposes until instead			

not be used for construction purposes until issued by the Architect for construction.


ANDREW ADAMS & LISA EMOND

Modified Montana 535 WORMBETE STATION RD GHERANG

GBLH

Drawing Title: Sections/Elevations X-X

26102003 1/04/02

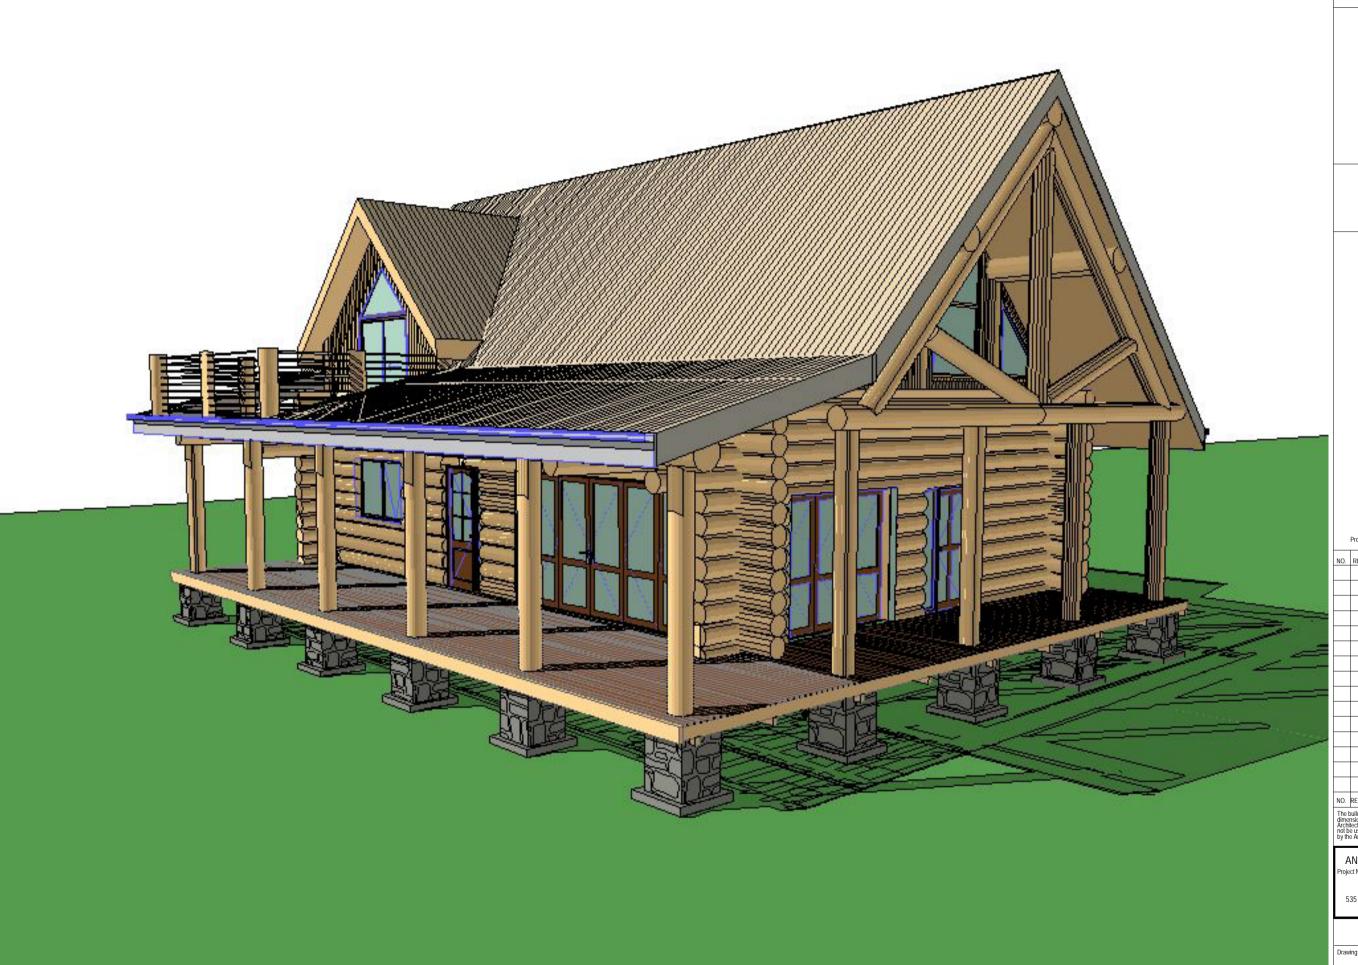

Great Bear



Withers Lane Mansfield VIC 3727

Project North

NO.	REVISION	DATE
NO.	REVISION	DATE
The I	builder shall check and verify all nsions and verify all errors and omissions to the transfer of the transfer	o the

ANDREW ADAMS & LISA EMOND

Modified Montana
535 WORMBETE STATION RD GHERANG
3240

GBLH

Drawing Title: Undefined Subset Name
Generic Perspective

Scale: scale as noted | Date: | IssueDate |

Scale as noted	IssueDate	
Status: Documentation	Checked By:	
Job No:	Drawing No.:	Rev
26102003	2	