




01 Generic Perspective 1  
1 : 1

GREAT BEAR LOG  
HOMES  
P.O. BOX 515  
MANSFIELD  
VIC 3724

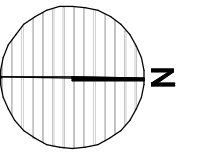

Project North

The builder shall check and verify all dimensions and verify all errors and omissions to the Architect. Do not scale the drawings. Drawings shall not be used for construction purposes until issued by the Architect for construction.

Project Name  
Client field empty  
Project Name  
Eagle Ridge  
Street field empty City field empty  
Postal Code field empty

Great Bear Log Homes

Drawing Title:

Generic Perspective 1

Scale: 1:100 Date: 16-04-07

Status: Documentation Checked By: LVDH

Job No: Drawing No.:


Project Number field empty

Plot Date: 8/21/2007





GREAT BEAR LOG  
HOMES  
P.O. BOX 515  
MANSFIELD  
VIC 3724

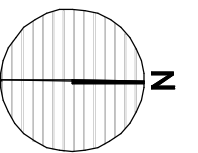

Project North

The builder shall check and verify all dimensions and verify all errors and omissions to the Architect. Do not scale the drawings. Drawings shall not be used for construction purposes until issued by the Architect for construction.

Project Name  
Client field empty  
Project Name  
Eagle Ridge  
Street field empty City field empty  
Postal Code field empty

Great Bear Log Homes

Drawing Title:

Generic Perspective 2

Scale: 1:100 Date: 16-04-07

Status: Documentation Checked By: LVDH


Job No: Drawing No.:

Project Number field empty


Plot Date: 8/21/2007

1 Generic Perspective 2  
1 : 1



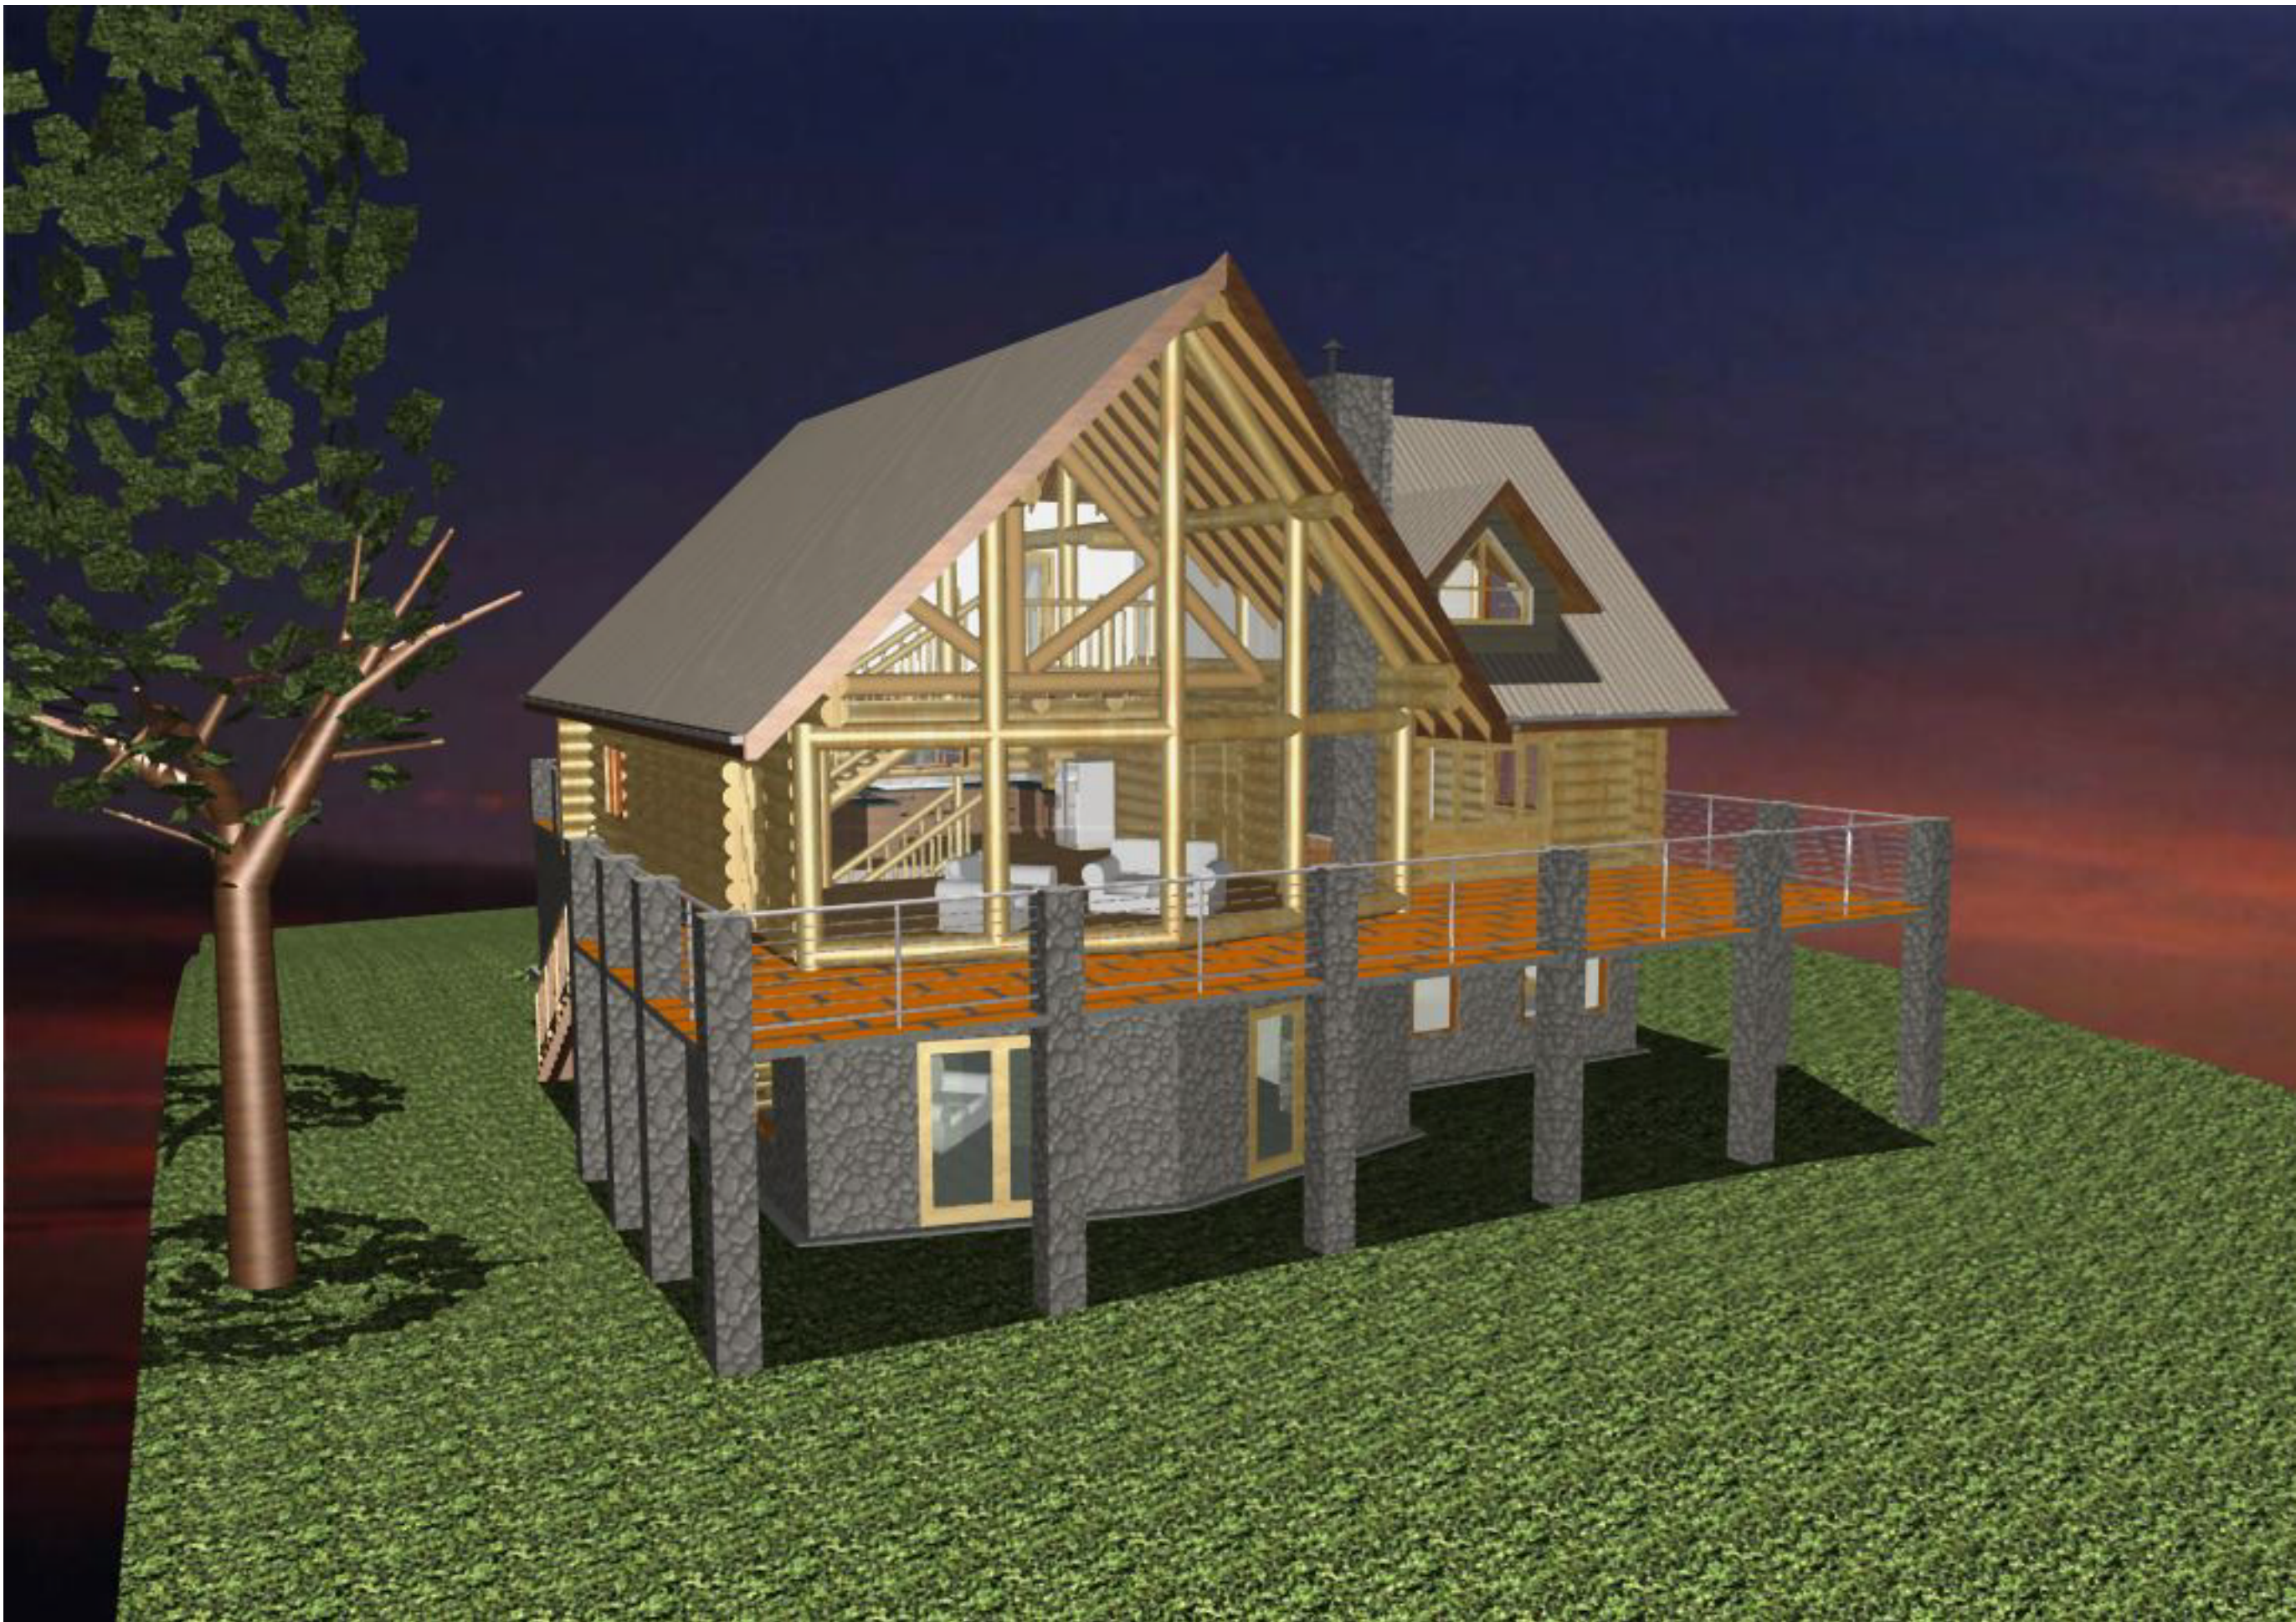

GREAT BEAR LOG  
HOMES  
P.O. BOX 515  
MANSFIELD  
VIC 3724

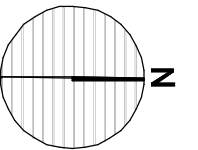

Project North

The builder shall check and verify all dimensions and verify all errors and omissions to the Architect. Do not scale the drawings. Drawings shall not be used for construction purposes until issued by the Architect for construction.

Project Name  
Client field empty  
Project Name  
Eagle Ridge  
Street field empty City field empty  
Postal Code field empty

Great Bear Log Homes

Drawing Title:

Generic Perspective 3

Scale: 1:100 Date: 16-04-07

Status: Documentation Checked By: LVDH


Job No: Drawing No.:

Project Number field empty

Plot Date: 8/21/2007

1 Generic Perspective 3  
1 : 1




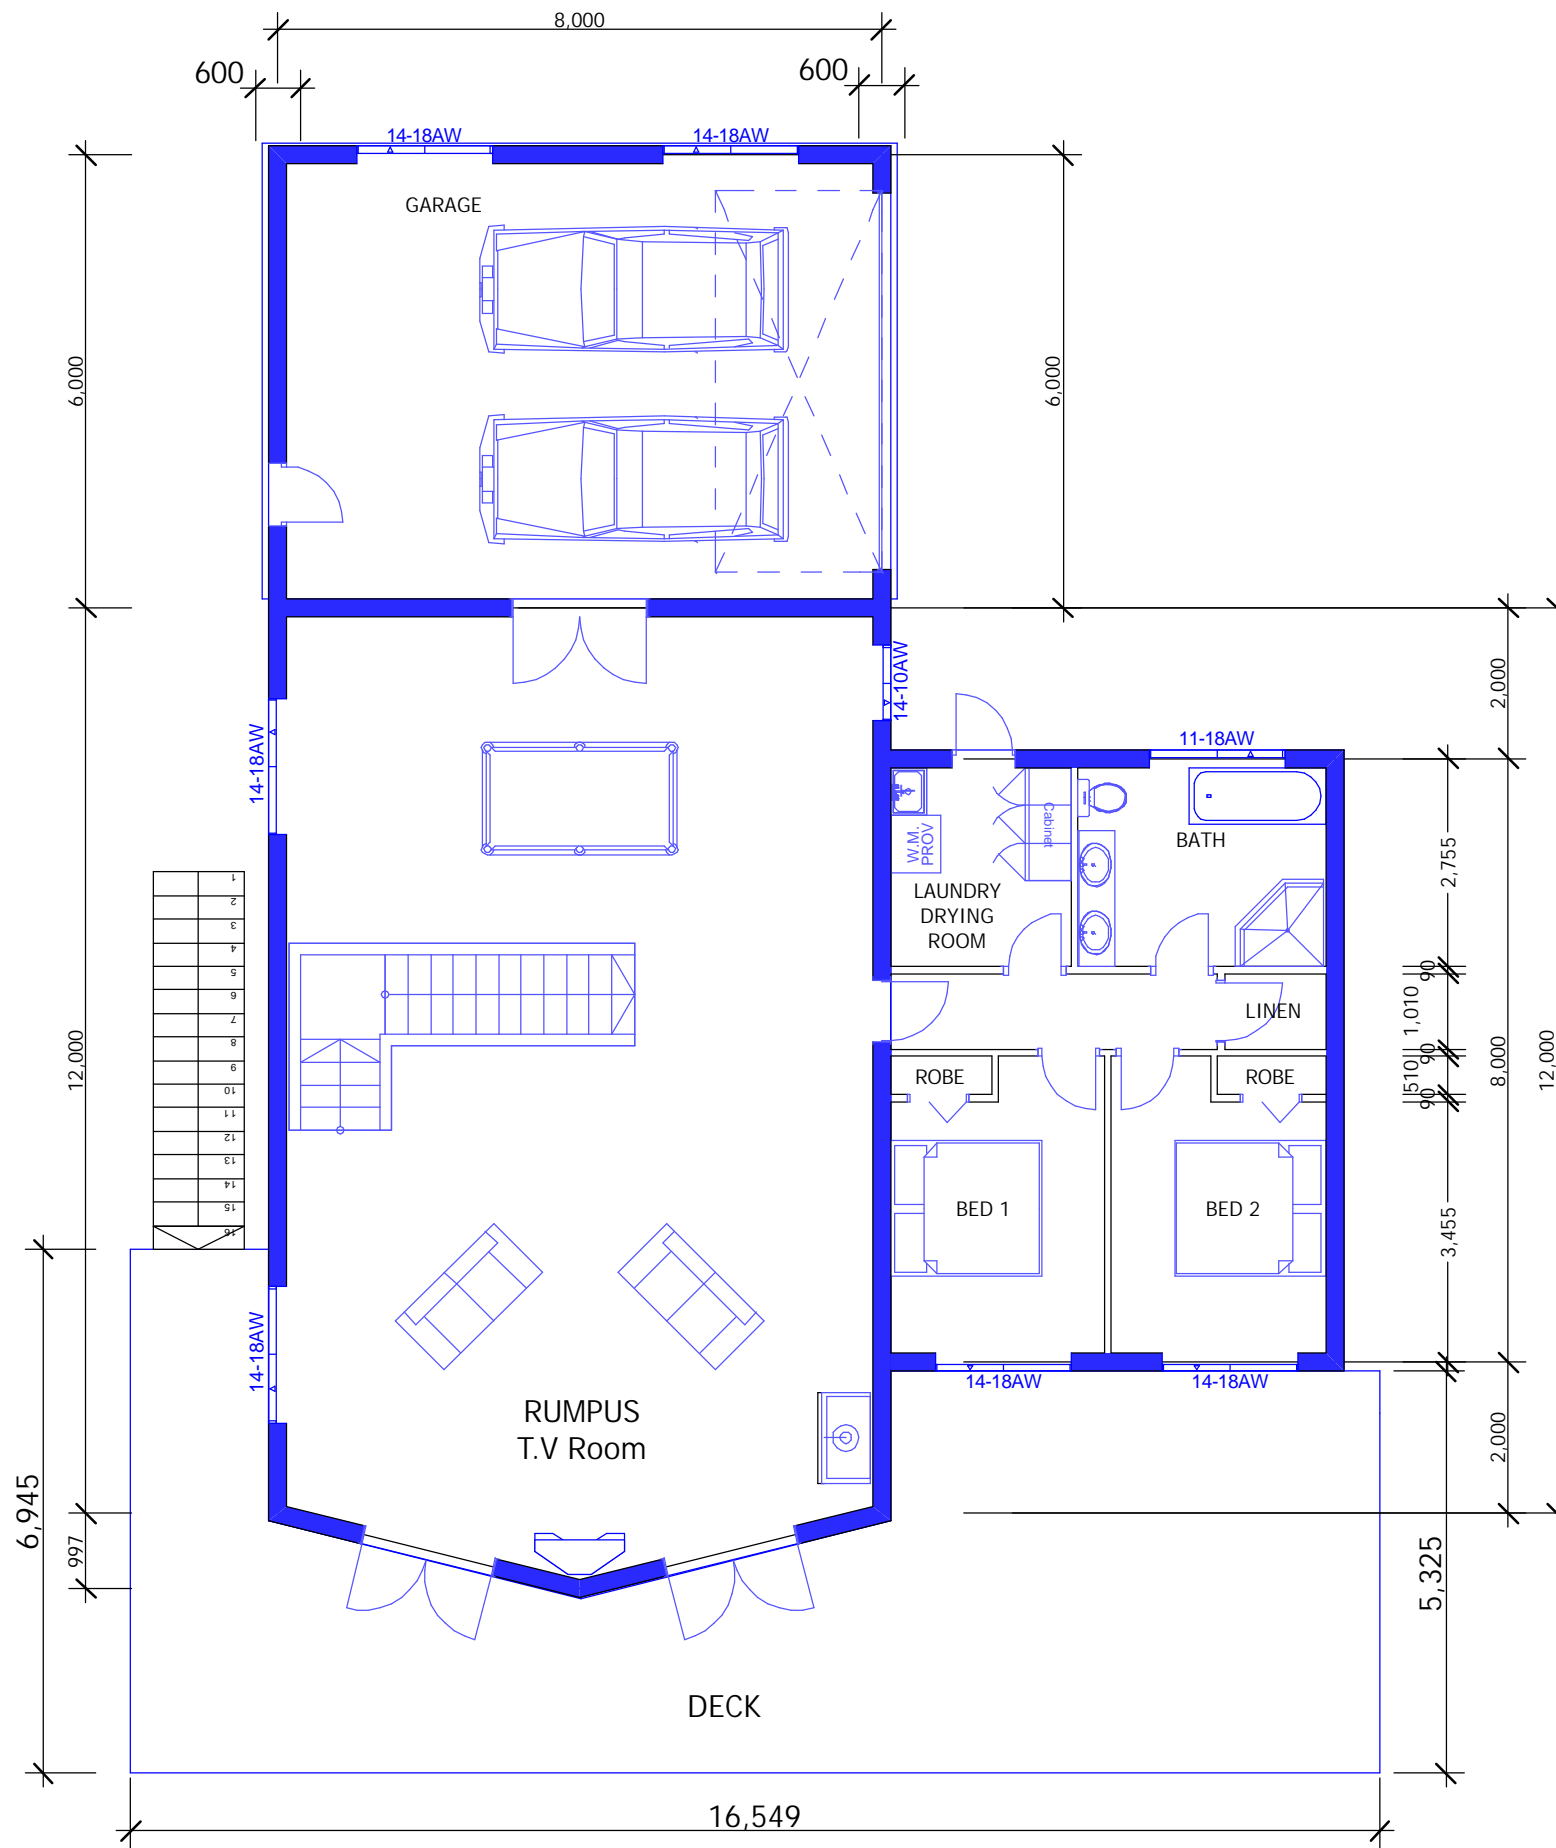

1

Ground  
1 : 100

GREAT BEAR LOG HOMES  
P.O. BOX 515  
MANSFIELD  
VIC 3724

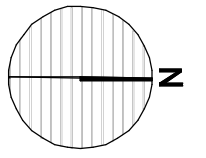

Project North

The builder shall check and verify all dimensions and verify all errors and omissions to the Architect. Do not scale the drawings. Drawings shall not be used for construction purposes until issued by the Architect for construction.

Project Name  
Client field empty  
Project Name  
Eagle Ridge  
Street field empty City field empty  
Postal Code field empty

Great Bear Log Homes

Drawing Title:

Ground

Scale: 1:100 Date: 16-04-07

Status: Documentation Checked By: LVDH


Job No: Drawing No.:

Project Number field empty


Plot Date: 8/21/2007

1

First Floor  
1 : 100

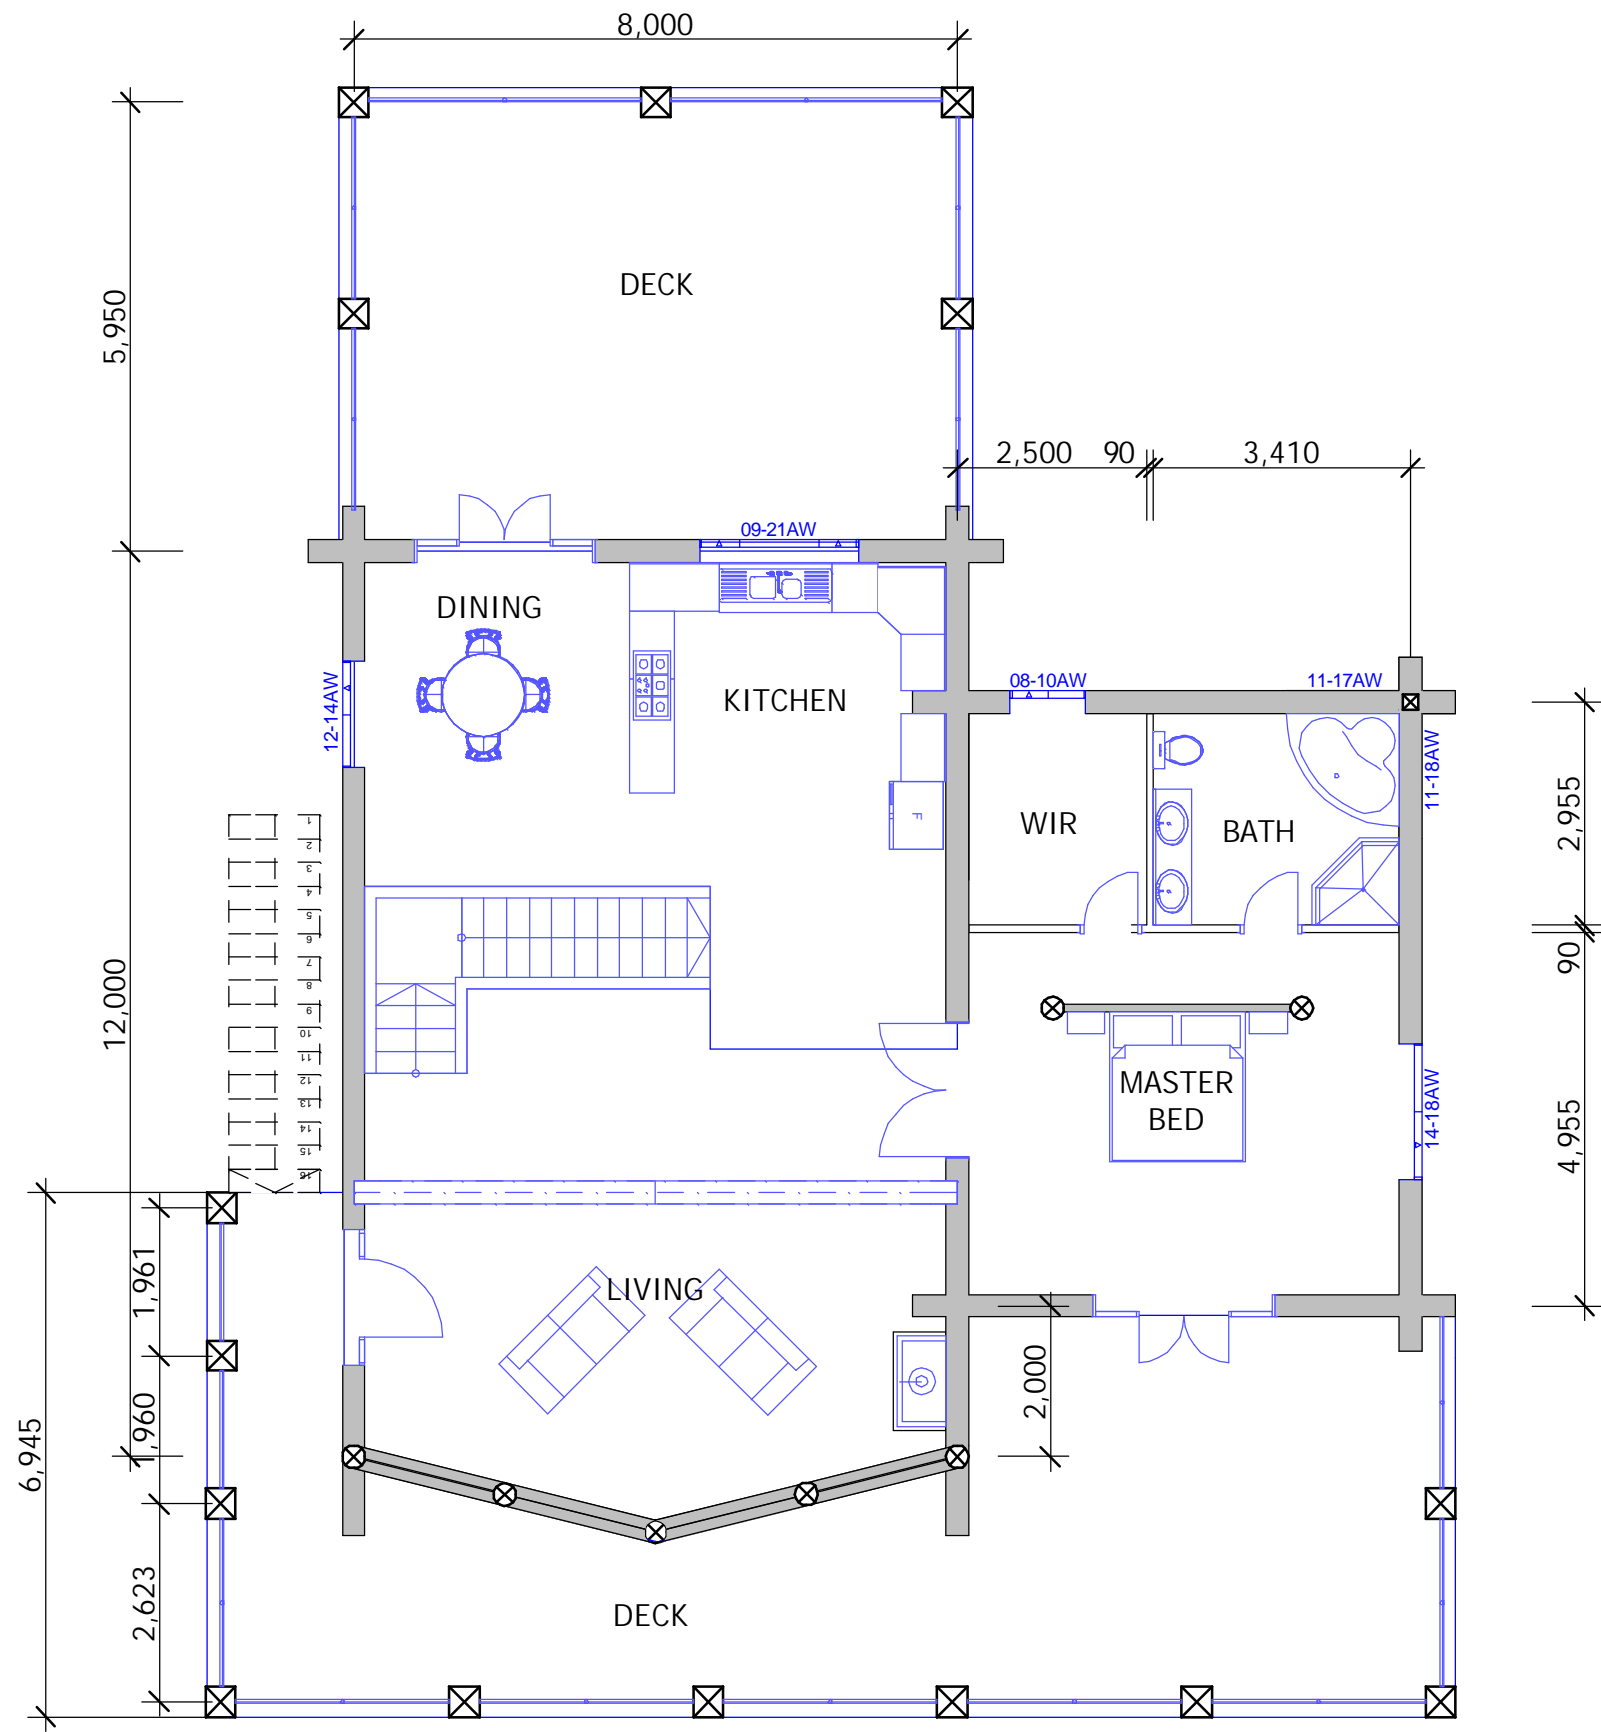

GREAT BEAR LOG  
HOMES  
P.O. BOX 515  
MANSFIELD  
VIC 3724

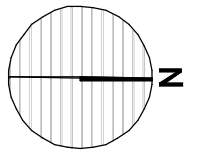

Project North

The builder shall check and verify all dimensions and verify all errors and omissions to the Architect. Do not scale the drawings. Drawings shall not be used for construction purposes until issued by the Architect for construction.

Project Name  
Client field empty  
Project Name  
Eagle Ridge  
Street field empty City field empty  
Postal Code field empty

Great Bear Log Homes

Drawing Title:

First Floor

Scale: 1:100

Date: 16-04-07

Status: Documentation


Checked By: LVDH

Job No:

Drawing No.:

Project Number field empty


Plot Date: 8/21/2007

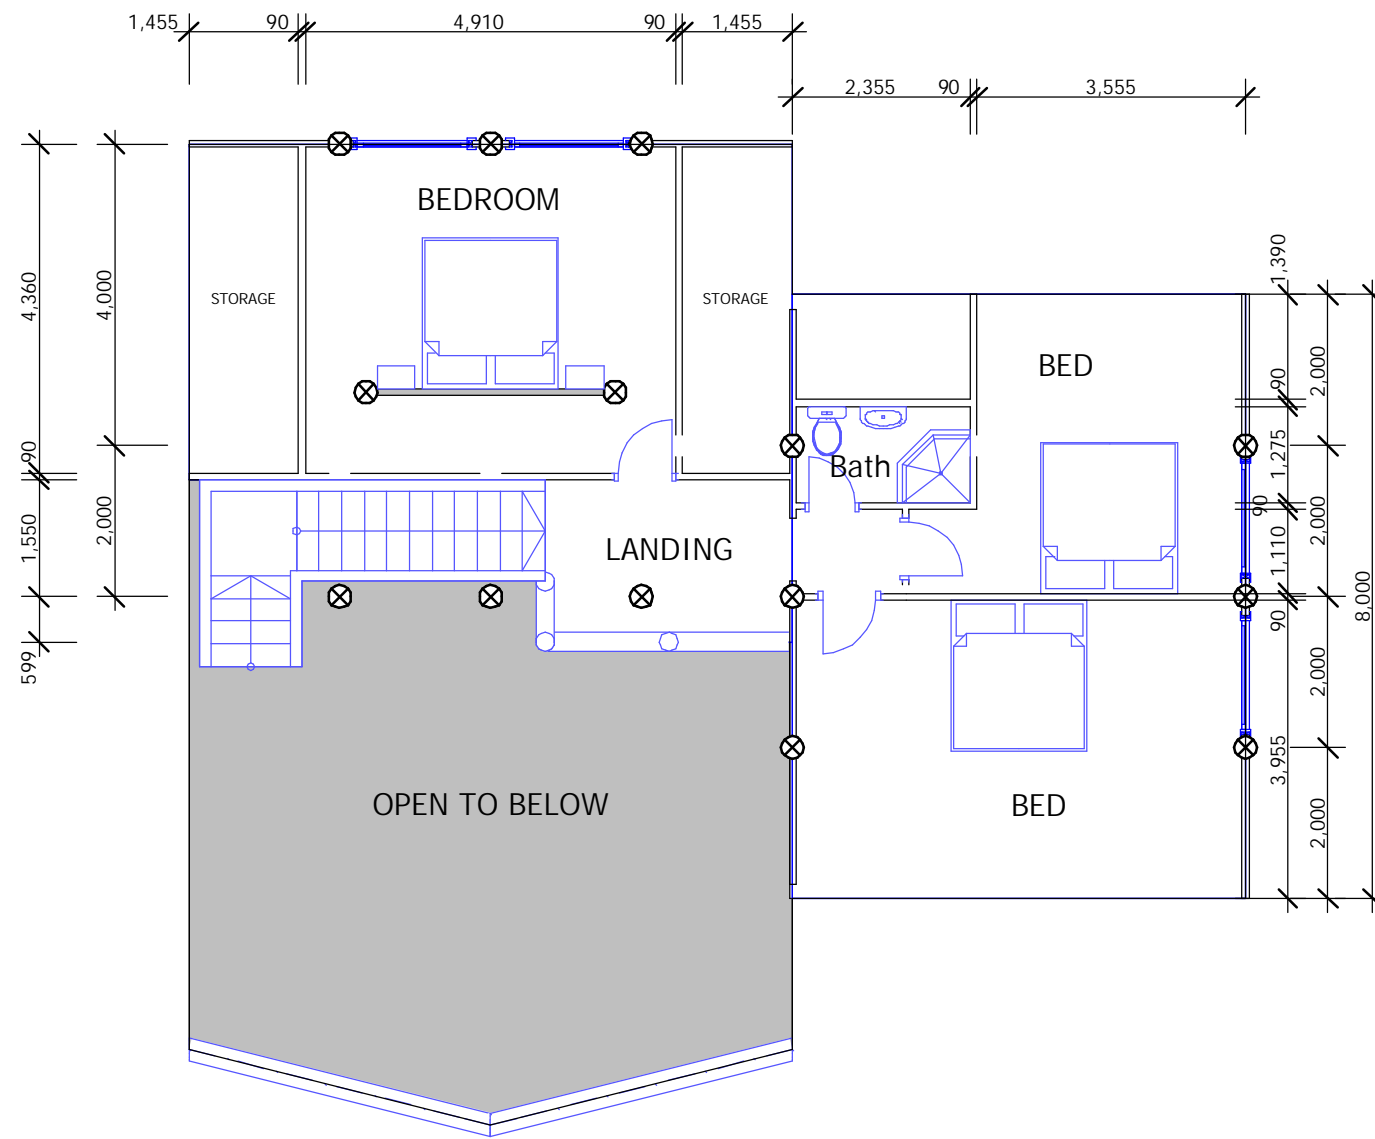

1

Loft  
1 : 100

GREAT BEAR LOG  
HOMES  
P.O. BOX 515  
MANSFIELD  
VIC 3724

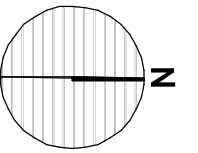

Project North

The builder shall check and verify all dimensions and verify all errors and omissions to the Architect. Do not scale the drawings. Drawings shall not be used for construction purposes until issued by the Architect for construction.

Project Name  
Client field empty  
Project Name  
Eagle Ridge  
Street field empty City field empty  
Postal Code field empty

Great Bear Log Homes

Drawing Title:

Loft

Scale: 1:100 Date: 16-04-07

Status: Documentation Checked By: LVDH

Job No: Drawing No.:


Project Number field empty

Plot Date: 8/21/2007



1 NORTH ELEVATION  
1 : 100

GREAT BEAR LOG  
HOMES  
P.O. BOX 515  
MANSFIELD  
VIC 3724

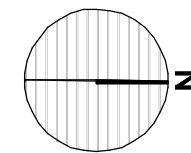

Project North

The builder shall check and verify all dimensions and verify all errors and omissions to the Architect. Do not scale the drawings. Drawings shall not be used for construction purposes until issued by the Architect for construction.

Project Name  
Client field empty  
Project Name  
Eagle Ridge  
Street field empty City field empty  
Postal Code field empty

Great Bear Log Homes

Drawing Title:

NORTH ELEVATION


Scale: 1:100 Date: 16-04-07

Status: Documentation Checked By: LVDH

Job No: Drawing No.:

Project Number field empty


Plot Date: 8/21/2007

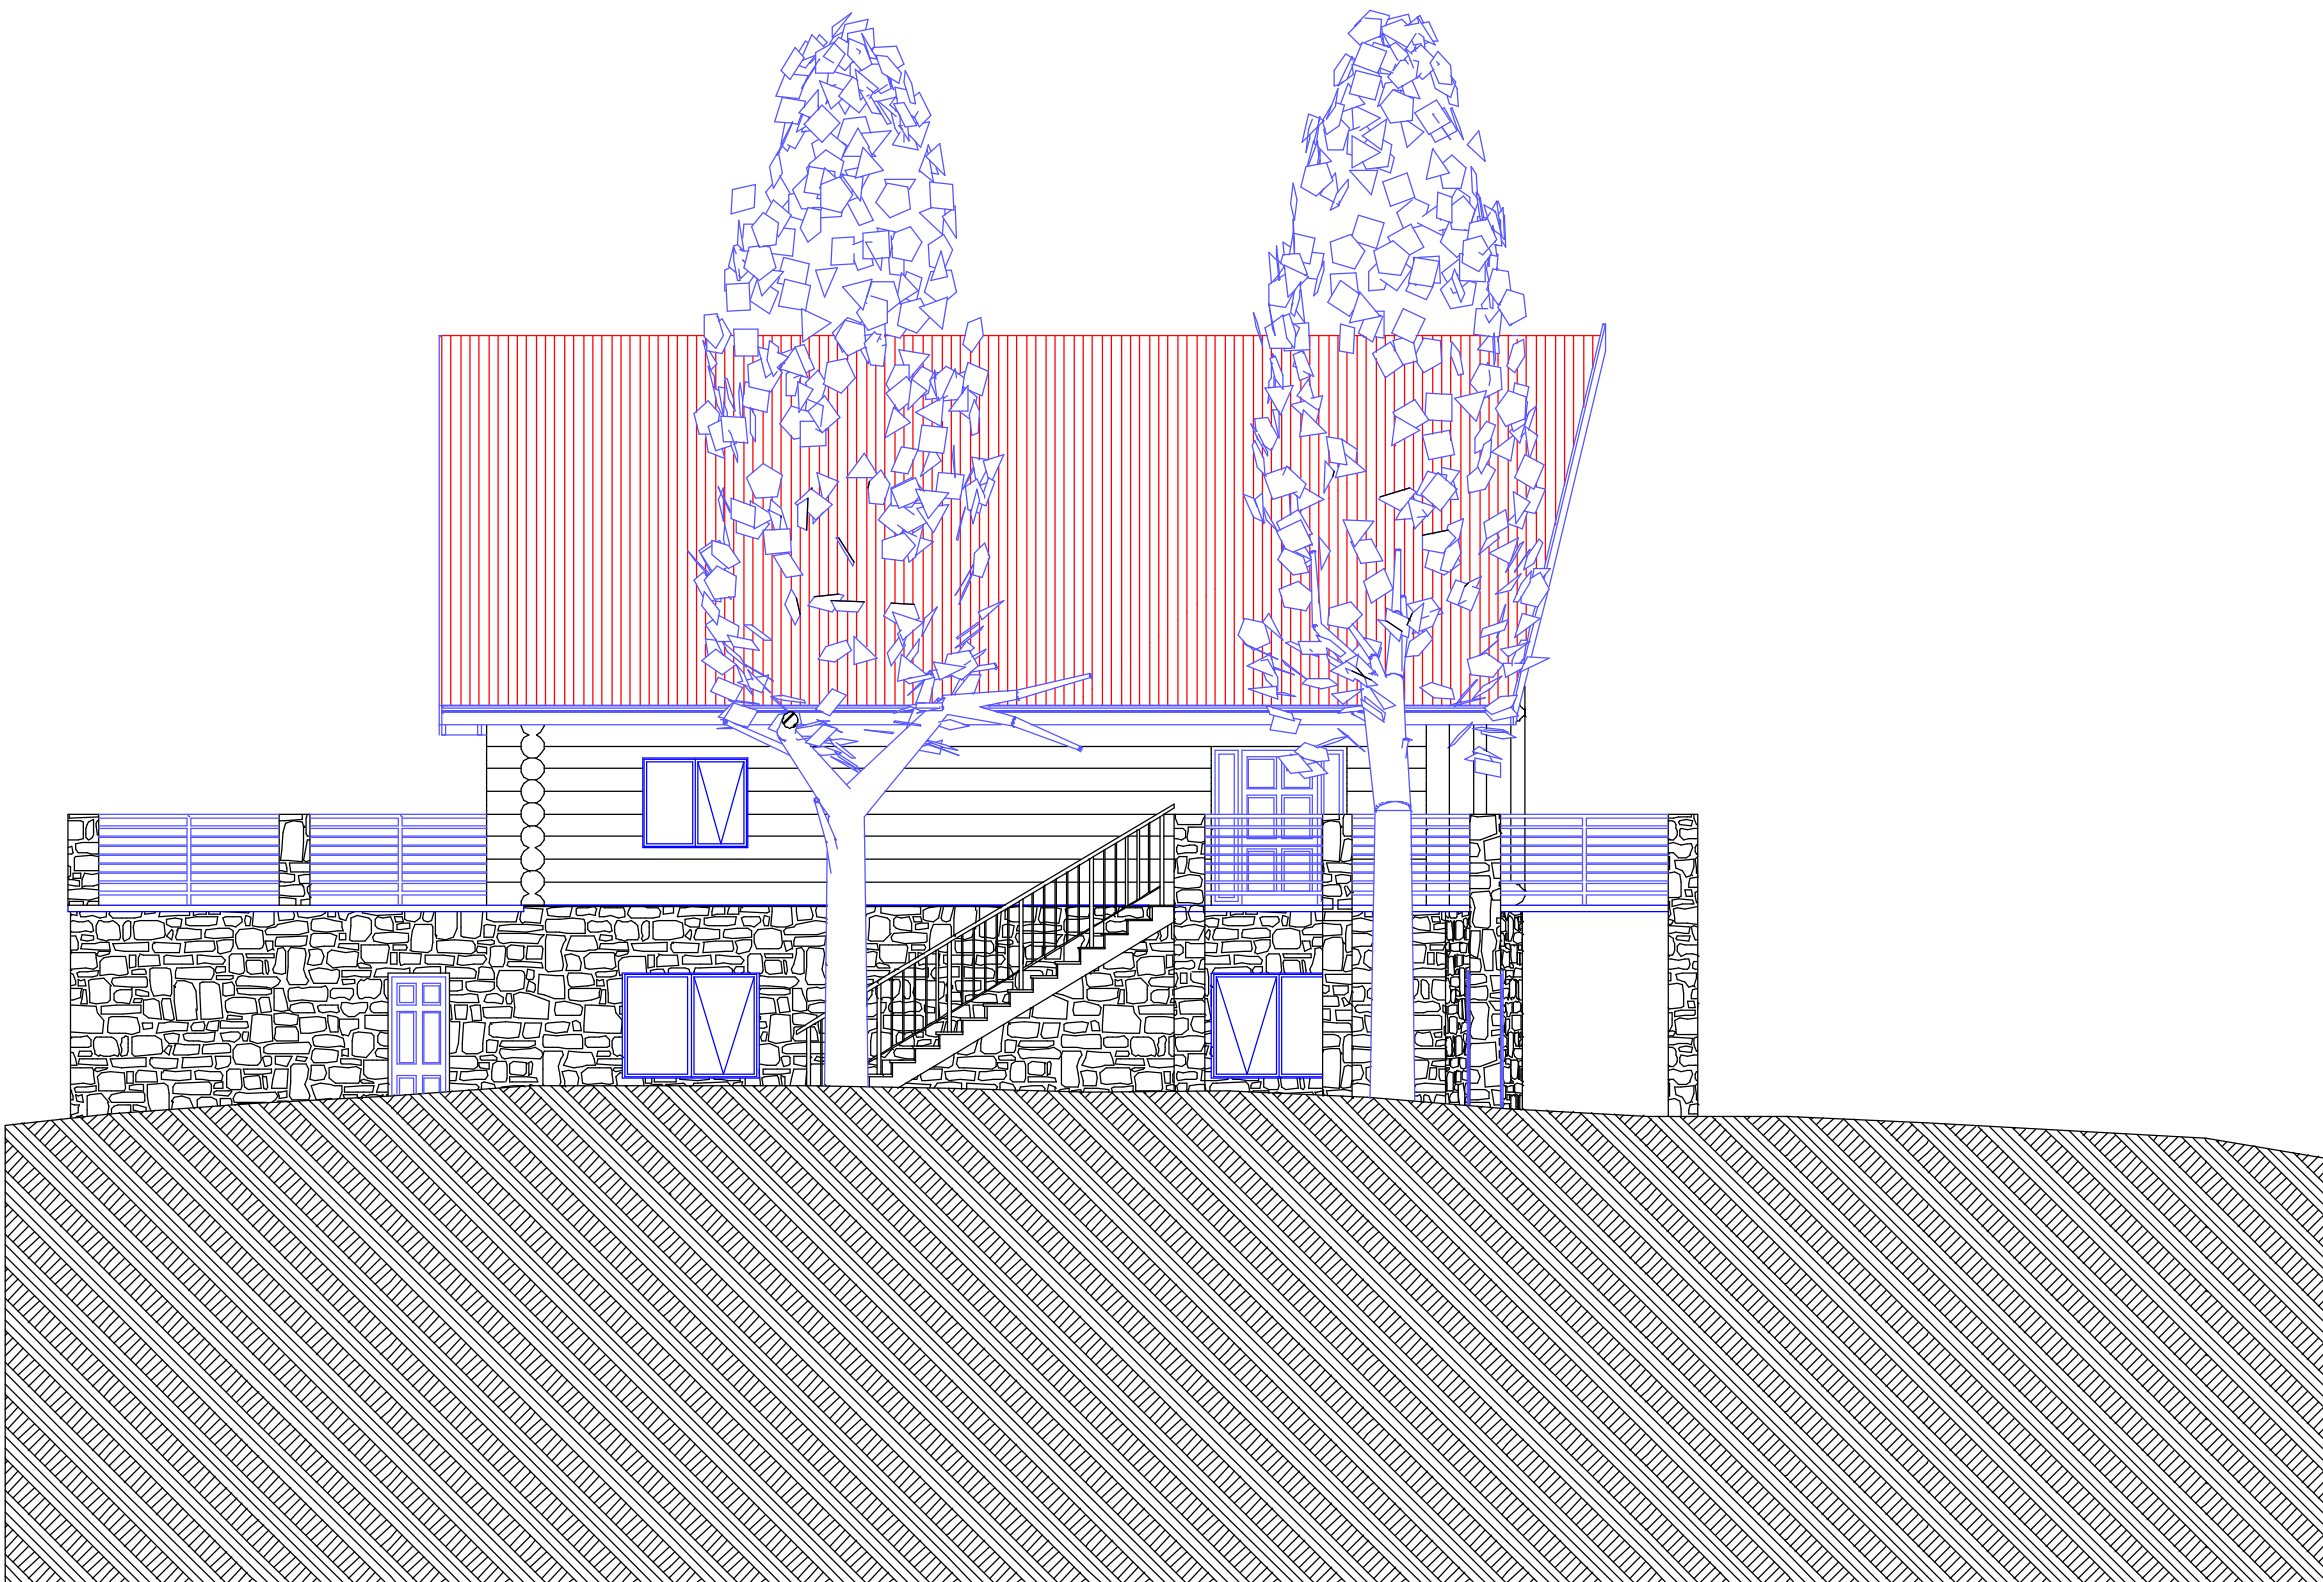

1

SOUTH ELEVATION  
1 : 100

GREAT BEAR LOG  
HOMES  
P.O. BOX 515  
MANSFIELD  
VIC 3724

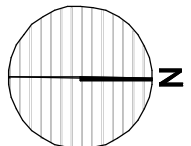

Project North

The builder shall check and verify all dimensions and verify all errors and omissions to the Architect. Do not scale the drawings. Drawings shall not be used for construction purposes until issued by the Architect for construction.

Project Name  
Client field empty  
Project Name  
Eagle Ridge  
Street field empty City field empty  
Postal Code field empty

Great Bear Log Homes

Drawing Title:  
SOUTH ELEVATION

Scale: 1:100 Date: 16-04-07

Status: Documentation Checked By: LVDH

Job No: Drawing No:

Project Number field empty

Plot Date: 8/21/2007






1

EAST ELEVATION  
1 : 100

GREAT BEAR LOG  
HOMES  
P.O. BOX 515  
MANSFIELD  
VIC 3724

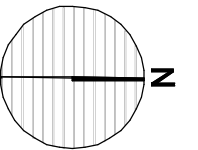

Project North

The builder shall check and verify all dimensions and verify all errors and omissions to the Architect. Do not scale the drawings. Drawings shall not be used for construction purposes until issued by the Architect for construction.

Project Name  
Client field empty  
Project Name  
Eagle Ridge  
Street field empty City field empty  
Postal Code field empty

Great Bear Log Homes

Drawing Title:

EAST ELEVATION

Scale: 1:100 Date: 16-04-07

Status: Documentation Checked By: LVDH

Job No: Drawing No.:


Project Number field empty

Plot Date: 8/21/2007



1 WEST ELEVATION  
1 : 100

GREAT BEAR LOG  
HOMES  
P.O. BOX 515  
MANSFIELD  
VIC 3724

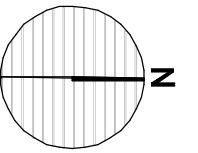

Project North

The builder shall check and verify all dimensions and verify all errors and omissions to the Architect. Do not scale the drawings. Drawings shall not be used for construction purposes until issued by the Architect for construction.

Project Name  
Client field empty  
Project Name  
Eagle Ridge  
Street field empty City field empty  
Postal Code field empty

Great Bear Log Homes

Drawing Title:

WEST ELEVATION

Scale: 1:100 Date: 16-04-07

Status: Documentation Checked By: LVDH

Job No: Drawing No.:

Project Number field empty

Plot Date: 8/21/2007