




GREAT BEAR LOG
HOMES
P.O. BOX 515
MANSFIELD
VIC 3724

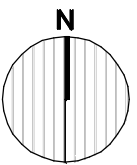

Project North
The builder shall check and verify all dimensions and verify all errors and omissions to the Architect. Do not scale the drawings. Drawings shall not be used for construction purposes until issued by the Architect for construction.

Project Name
Client field empty
Project Name
Howqua VII
Street field empty City field empty
Postal Code field empty

Great Bear Log Homes

Drawing Title:


HOWQUA VII

Scale: 1:100 Date: 20-09-2006

Status: Documentation Checked By: LVDH

Job No: 0039 Drawing No.:


Plot Date: 3/26/2007

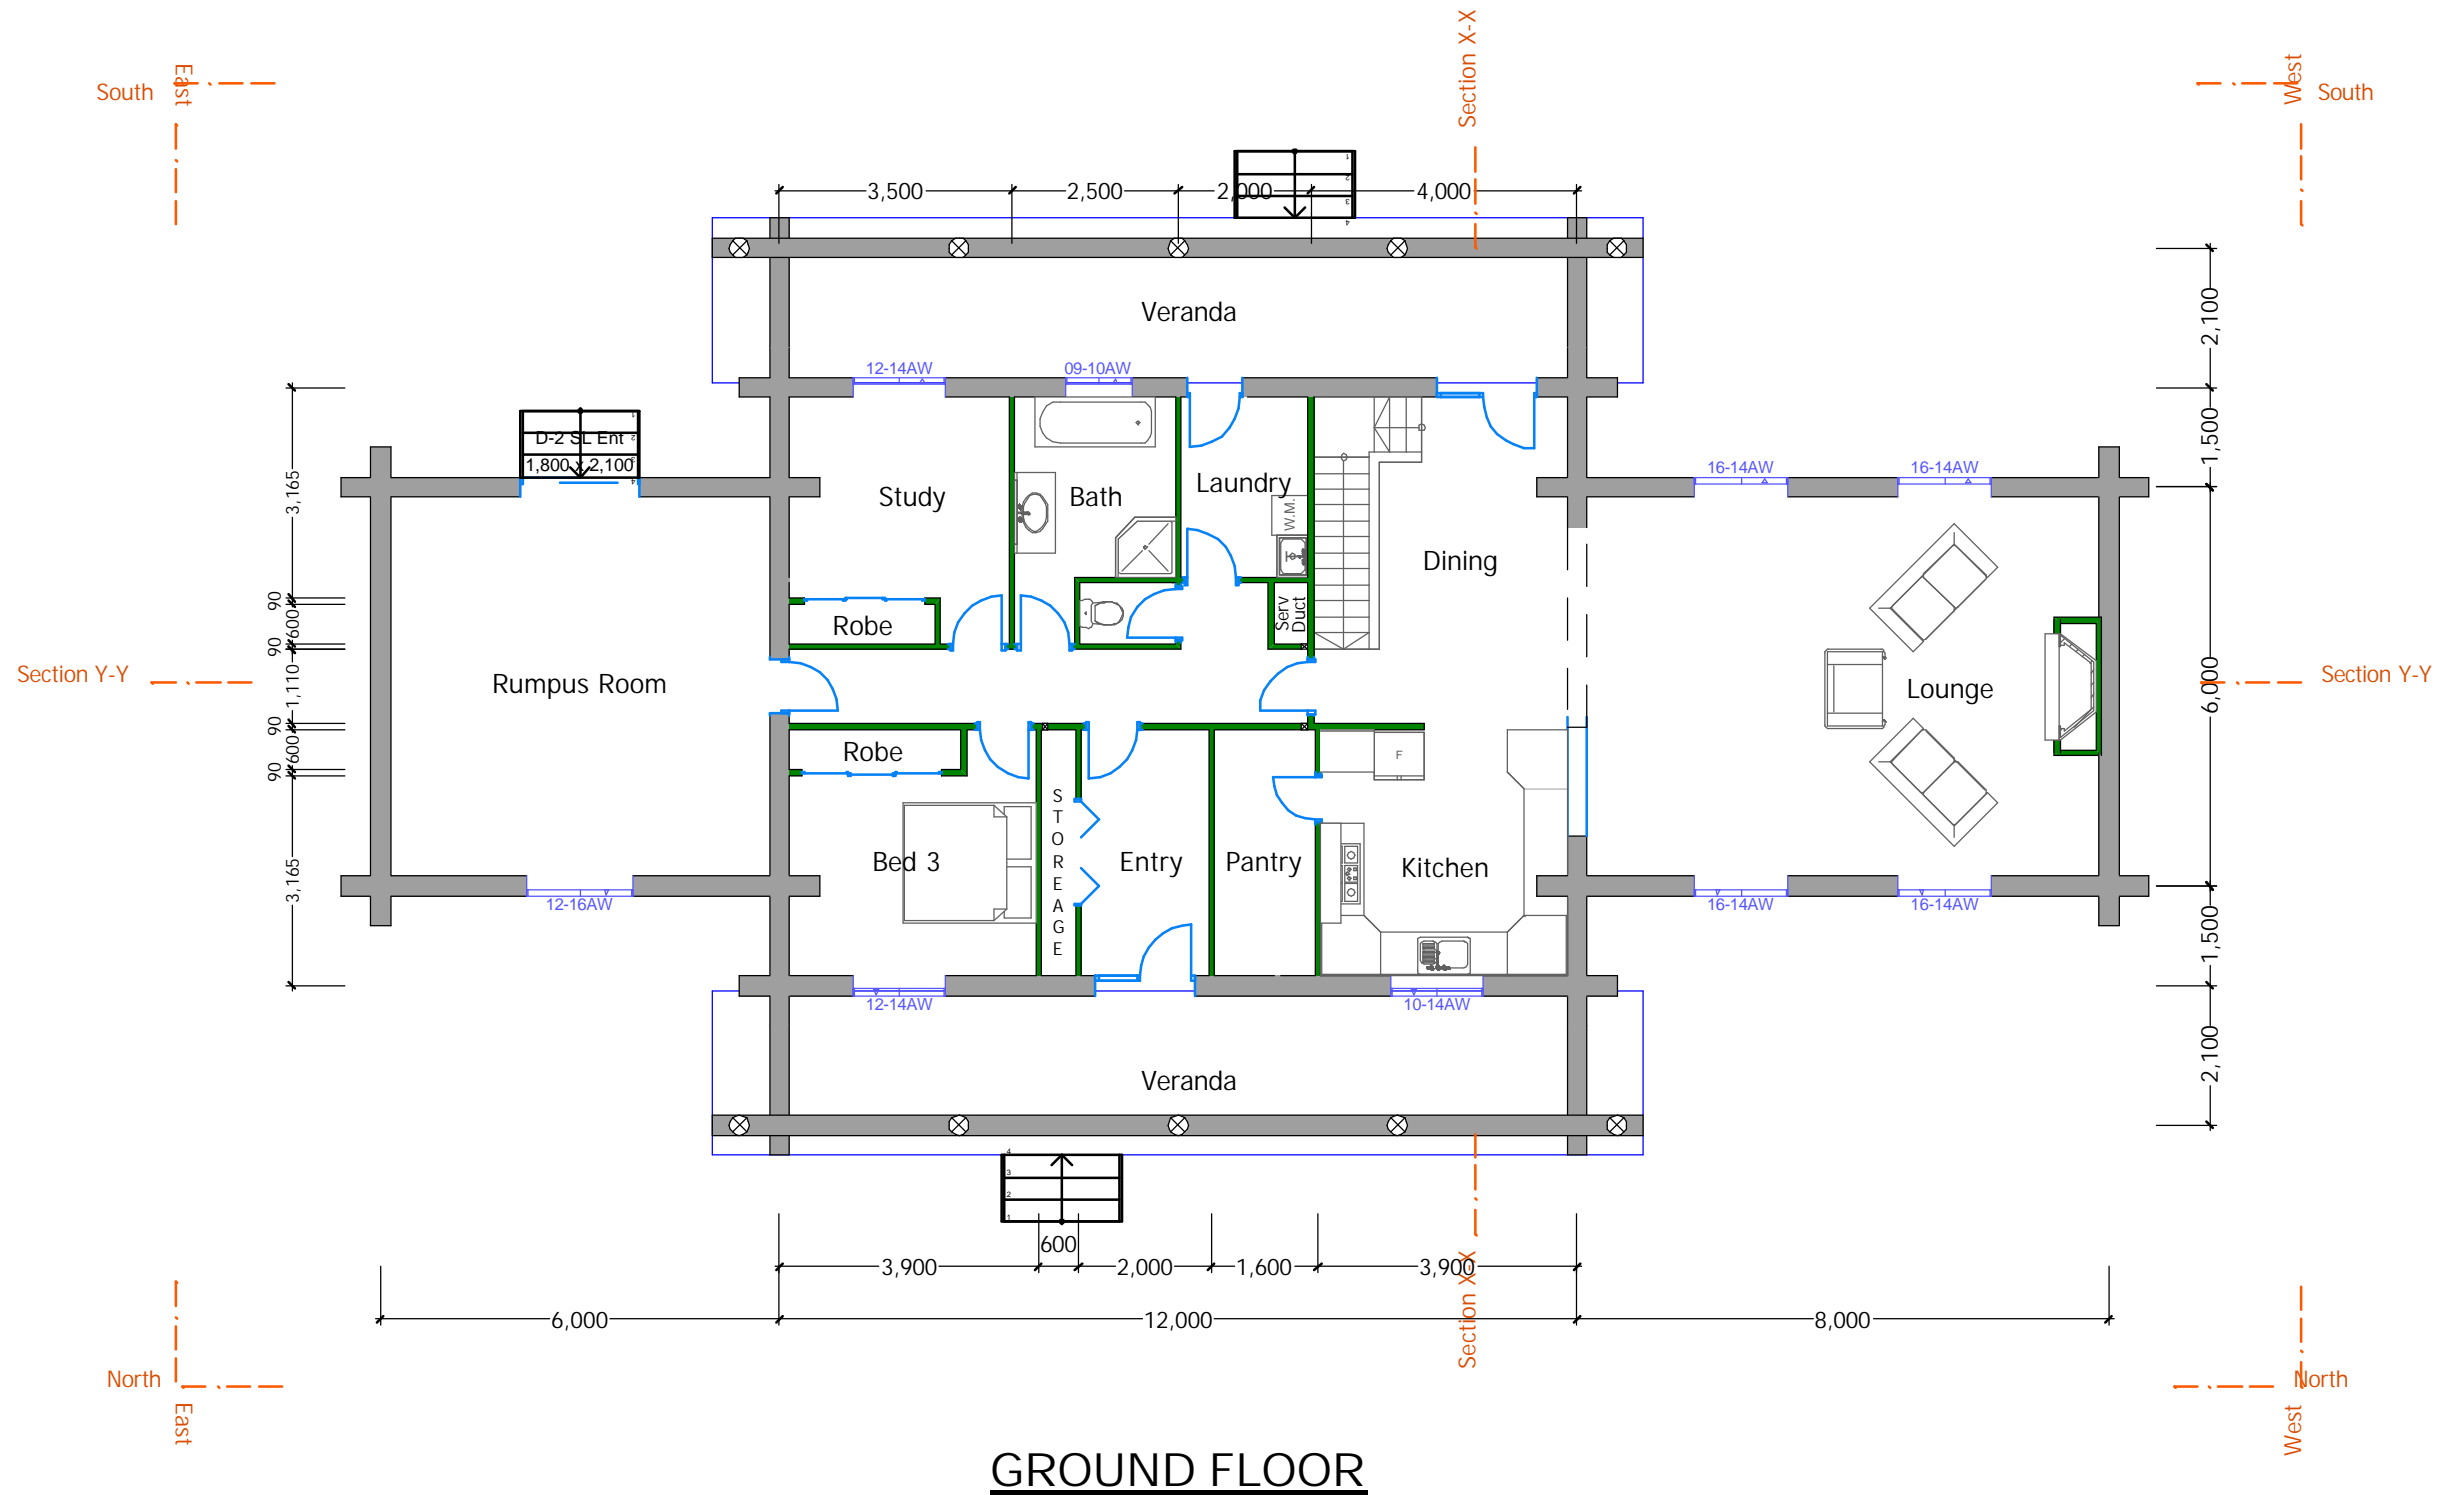

1 GROUND FLOOR
1 : 100




GREAT BEAR LOG
HOMES
P.O. BOX 515
MANSFIELD
VIC 3724

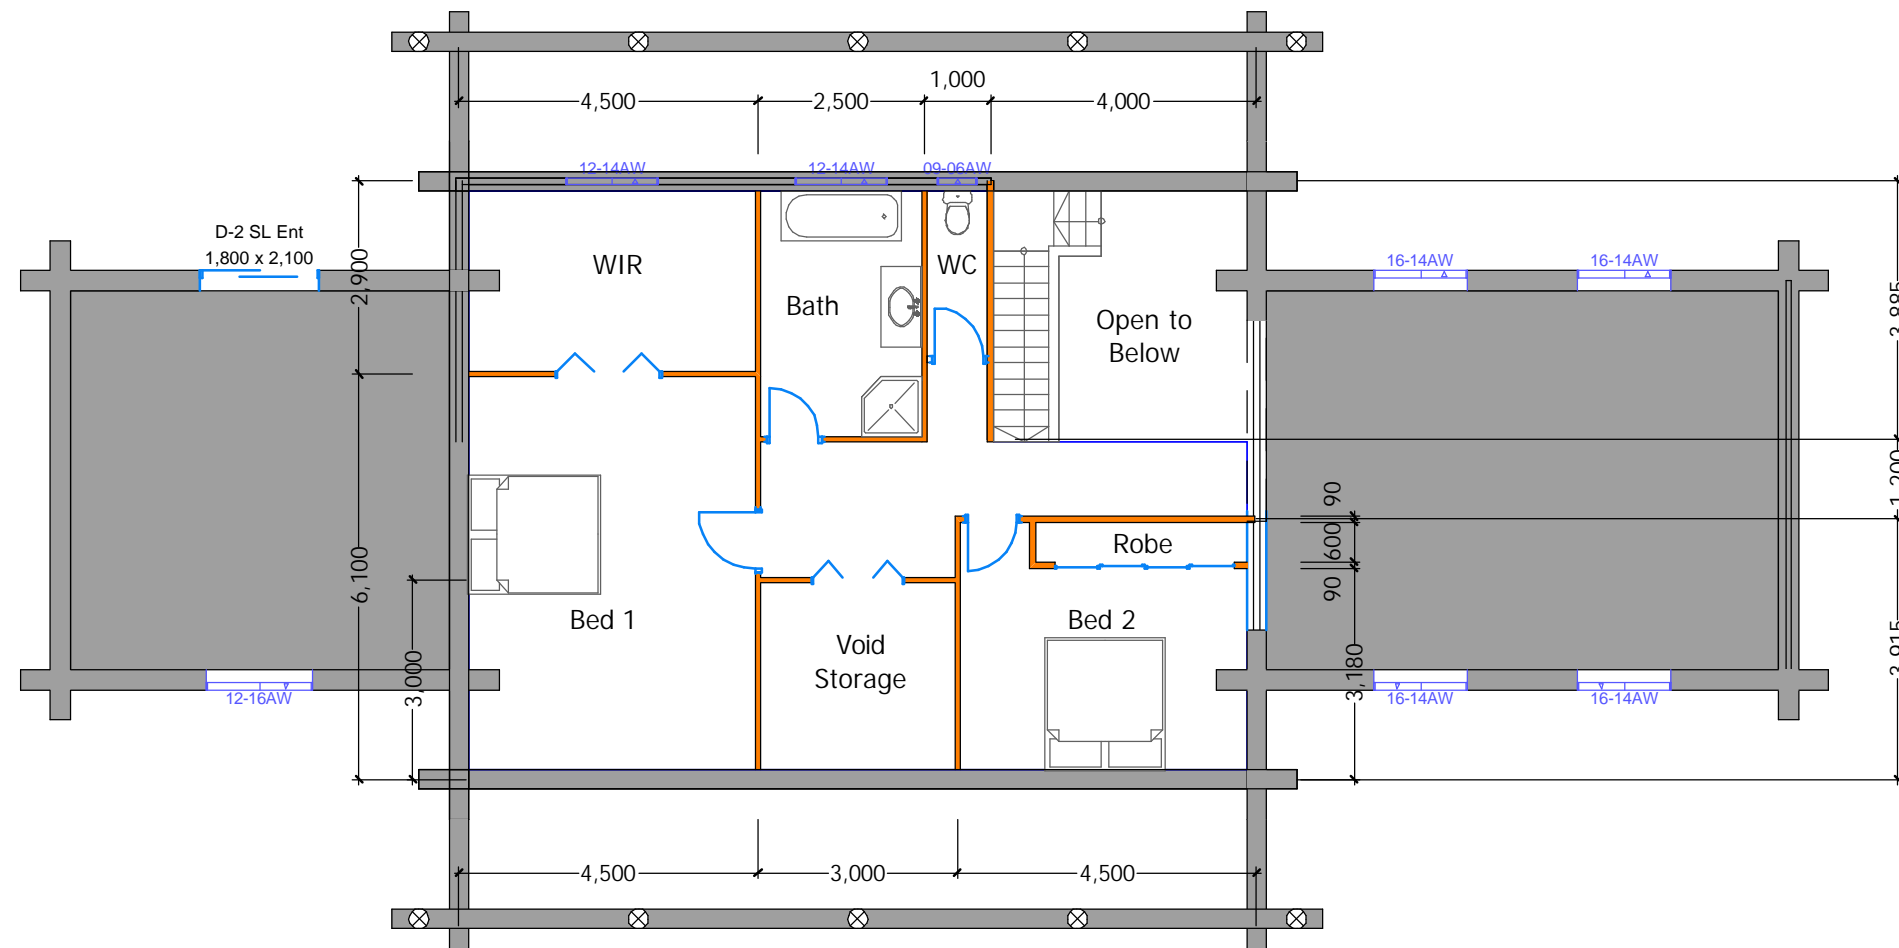

LOFT

1

LOFT
1 : 100

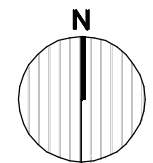

Project North

The builder shall check and verify all dimensions and verify all errors and omissions to the Architect. Do not scale the drawings. Drawings shall not be used for construction purposes until issued by the Architect for construction.

Project Name
Client field empty
Project Name
Howqua VII
Street field empty City field empty
Postal Code field empty

Great Bear Log Homes

Drawing Title:


HOWQUA VII

Scale: 1:100 Date: 20-09-2006

Status: Documentation Checked By: LVDH

Job No: 0039 Drawing No.:


Plot Date: 3/26/2007

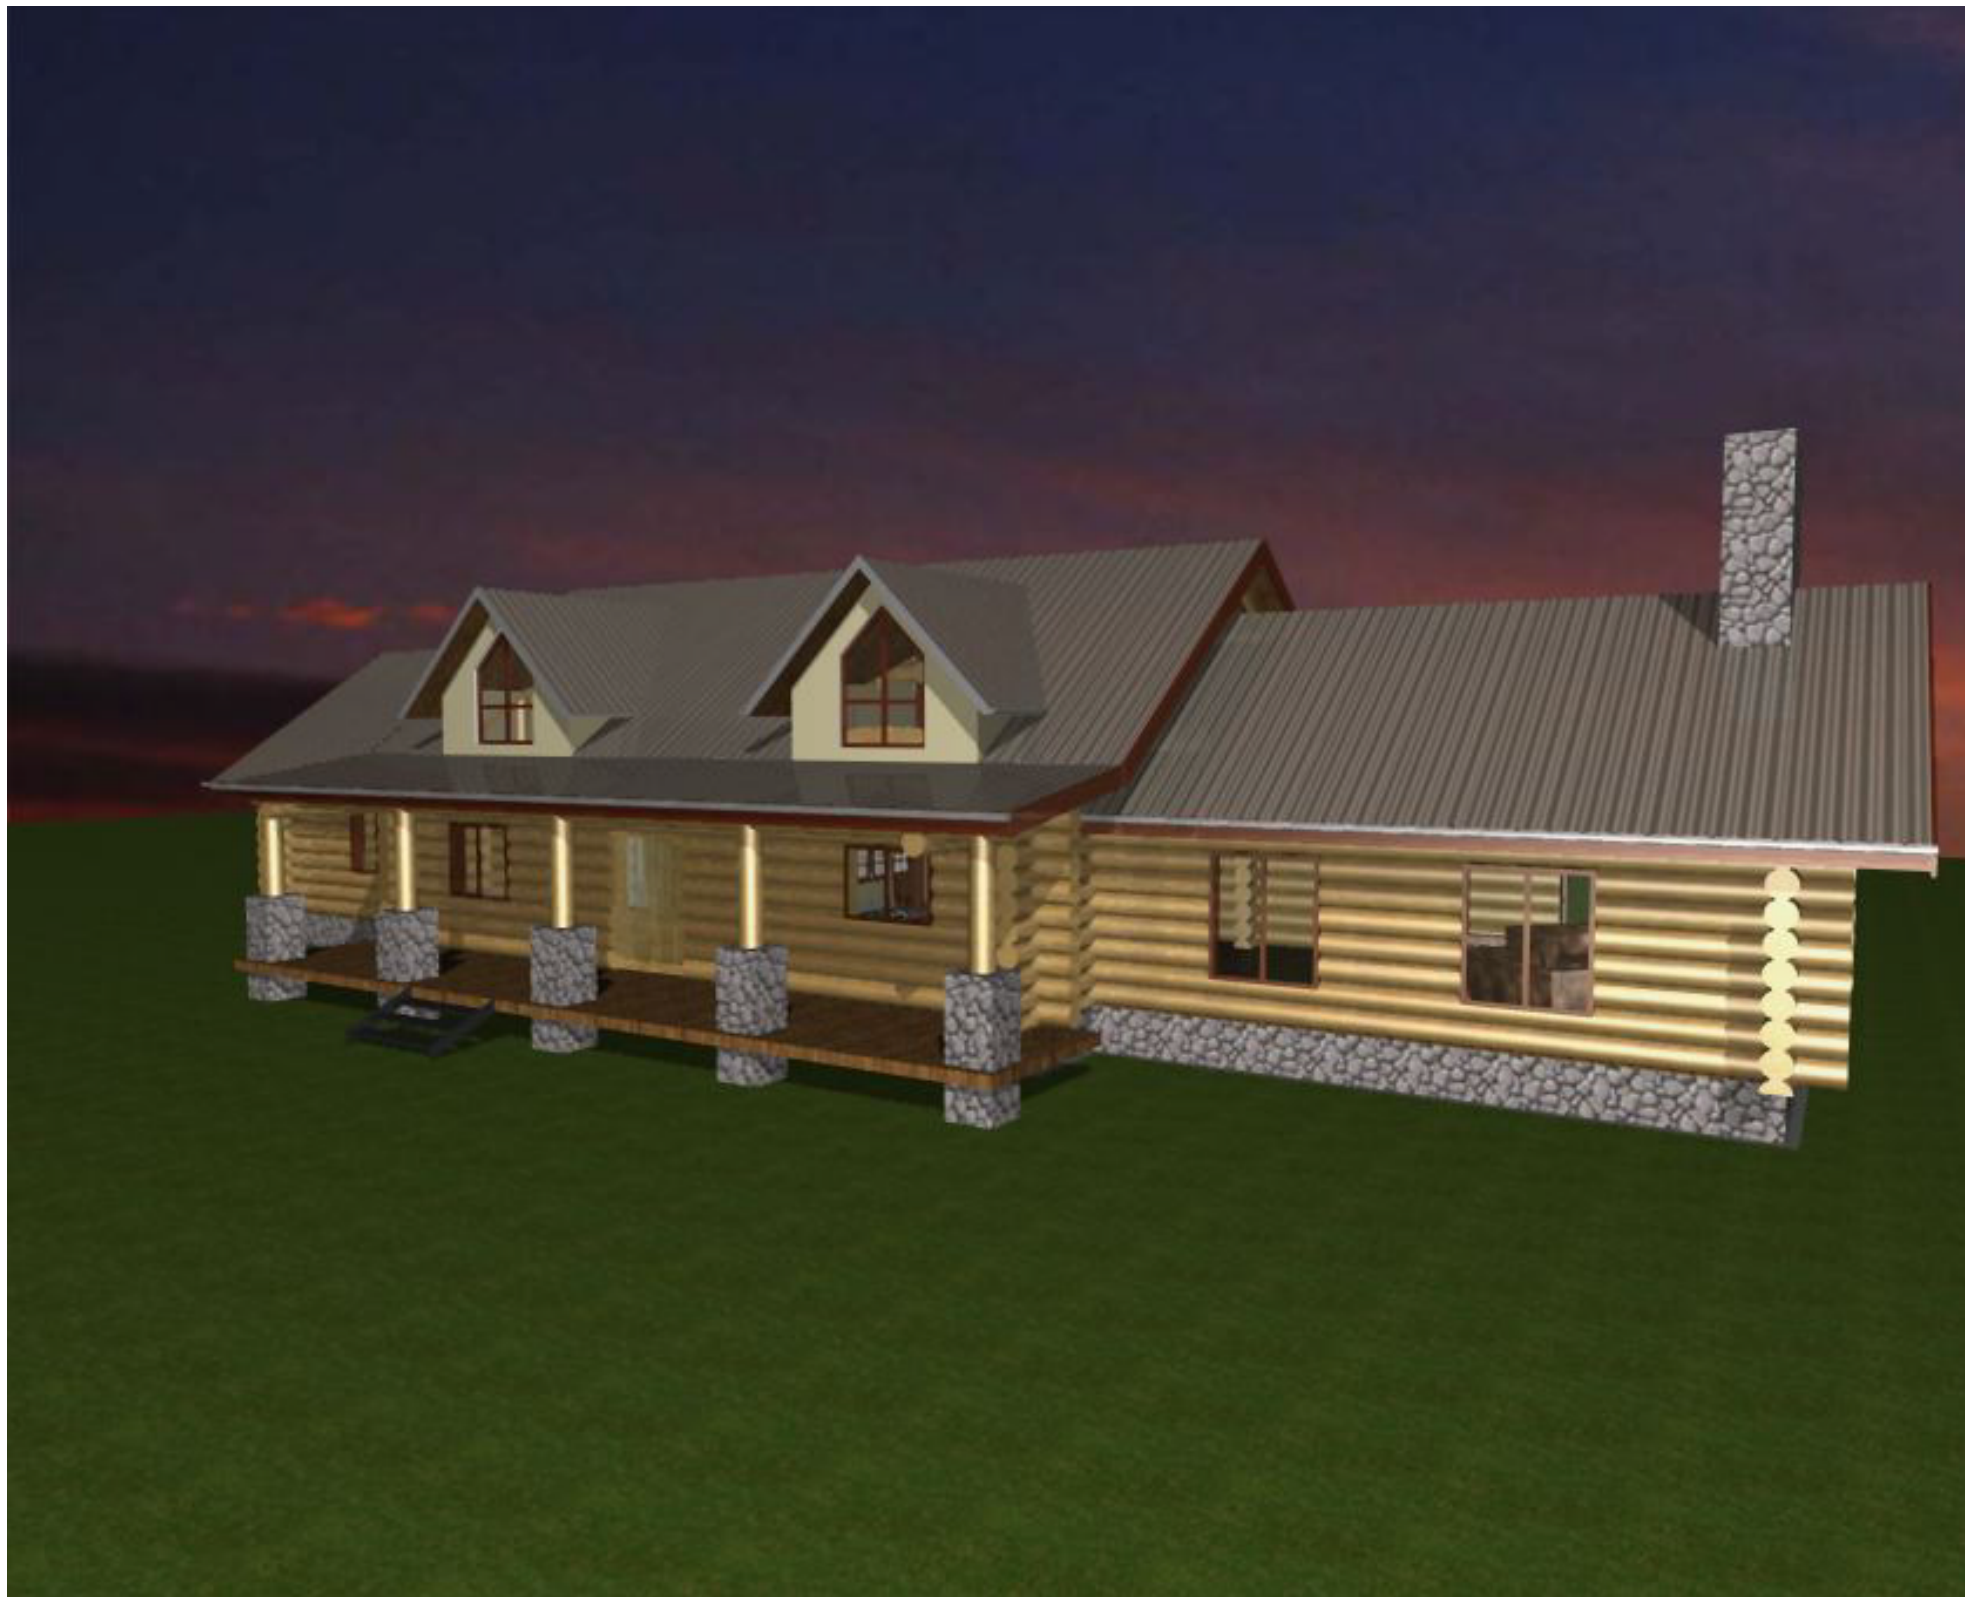

1 Generic Perspective_2
1 : 1



GREAT BEAR LOG
HOMES
P.O. BOX 515
MANSFIELD
VIC 3724

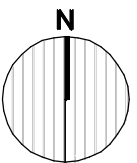

Project North

The builder shall check and verify all dimensions and verify all errors and omissions to the Architect. Do not scale the drawings. Drawings shall not be used for construction purposes until issued by the Architect for construction.

Project Name
Client field empty
Project Name
Howqua VII
Street field empty City field empty
Postal Code field empty

Great Bear Log Homes

Drawing Title:

HOWQUA VII

Scale: 1:100 Date: 20-09-2006

Status: Documentation Checked By: LVDH

Job No: 0039 Drawing No.:


Plot Date: 3/26/2007



1 Generic Perspective
1 : 1



GREAT BEAR LOG
HOMES
P.O. BOX 515
MANSFIELD
VIC 3724

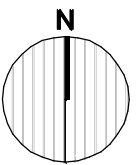

Project North

The builder shall check and verify all dimensions and verify all errors and omissions to the Architect. Do not scale the drawings. Drawings shall not be used for construction purposes until issued by the Architect for construction.

Project Name
Client field empty
Project Name
Howqua VII
Street field empty City field empty
Postal Code field empty

Great Bear Log Homes

Drawing Title:

HOWQUA VII

Scale: 1:100 Date: 20-09-2006

Status: Documentation Checked By: LVDH

Job No: 0039 Drawing No.:


Plot Date: 3/26/2007



1 Generic Perspective (1)
1 : 1



GREAT BEAR LOG
HOMES
P.O. BOX 515
MANSFIELD
VIC 3724

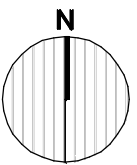

Project North

The builder shall check and verify all dimensions and verify all errors and omissions to the Architect. Do not scale the drawings. Drawings shall not be used for construction purposes until issued by the Architect for construction.

Project Name
Client field empty
Project Name
Howqua VII
Street field empty City field empty
Postal Code field empty

Great Bear Log Homes

Drawing Title:

HOWQUA VII

Scale: 1:100 Date: 20-09-2006

Status: Documentation Checked By: LVDH

Job No: 0039 Drawing No.:

Plot Date: 3/26/2007